


25 quai Laurens



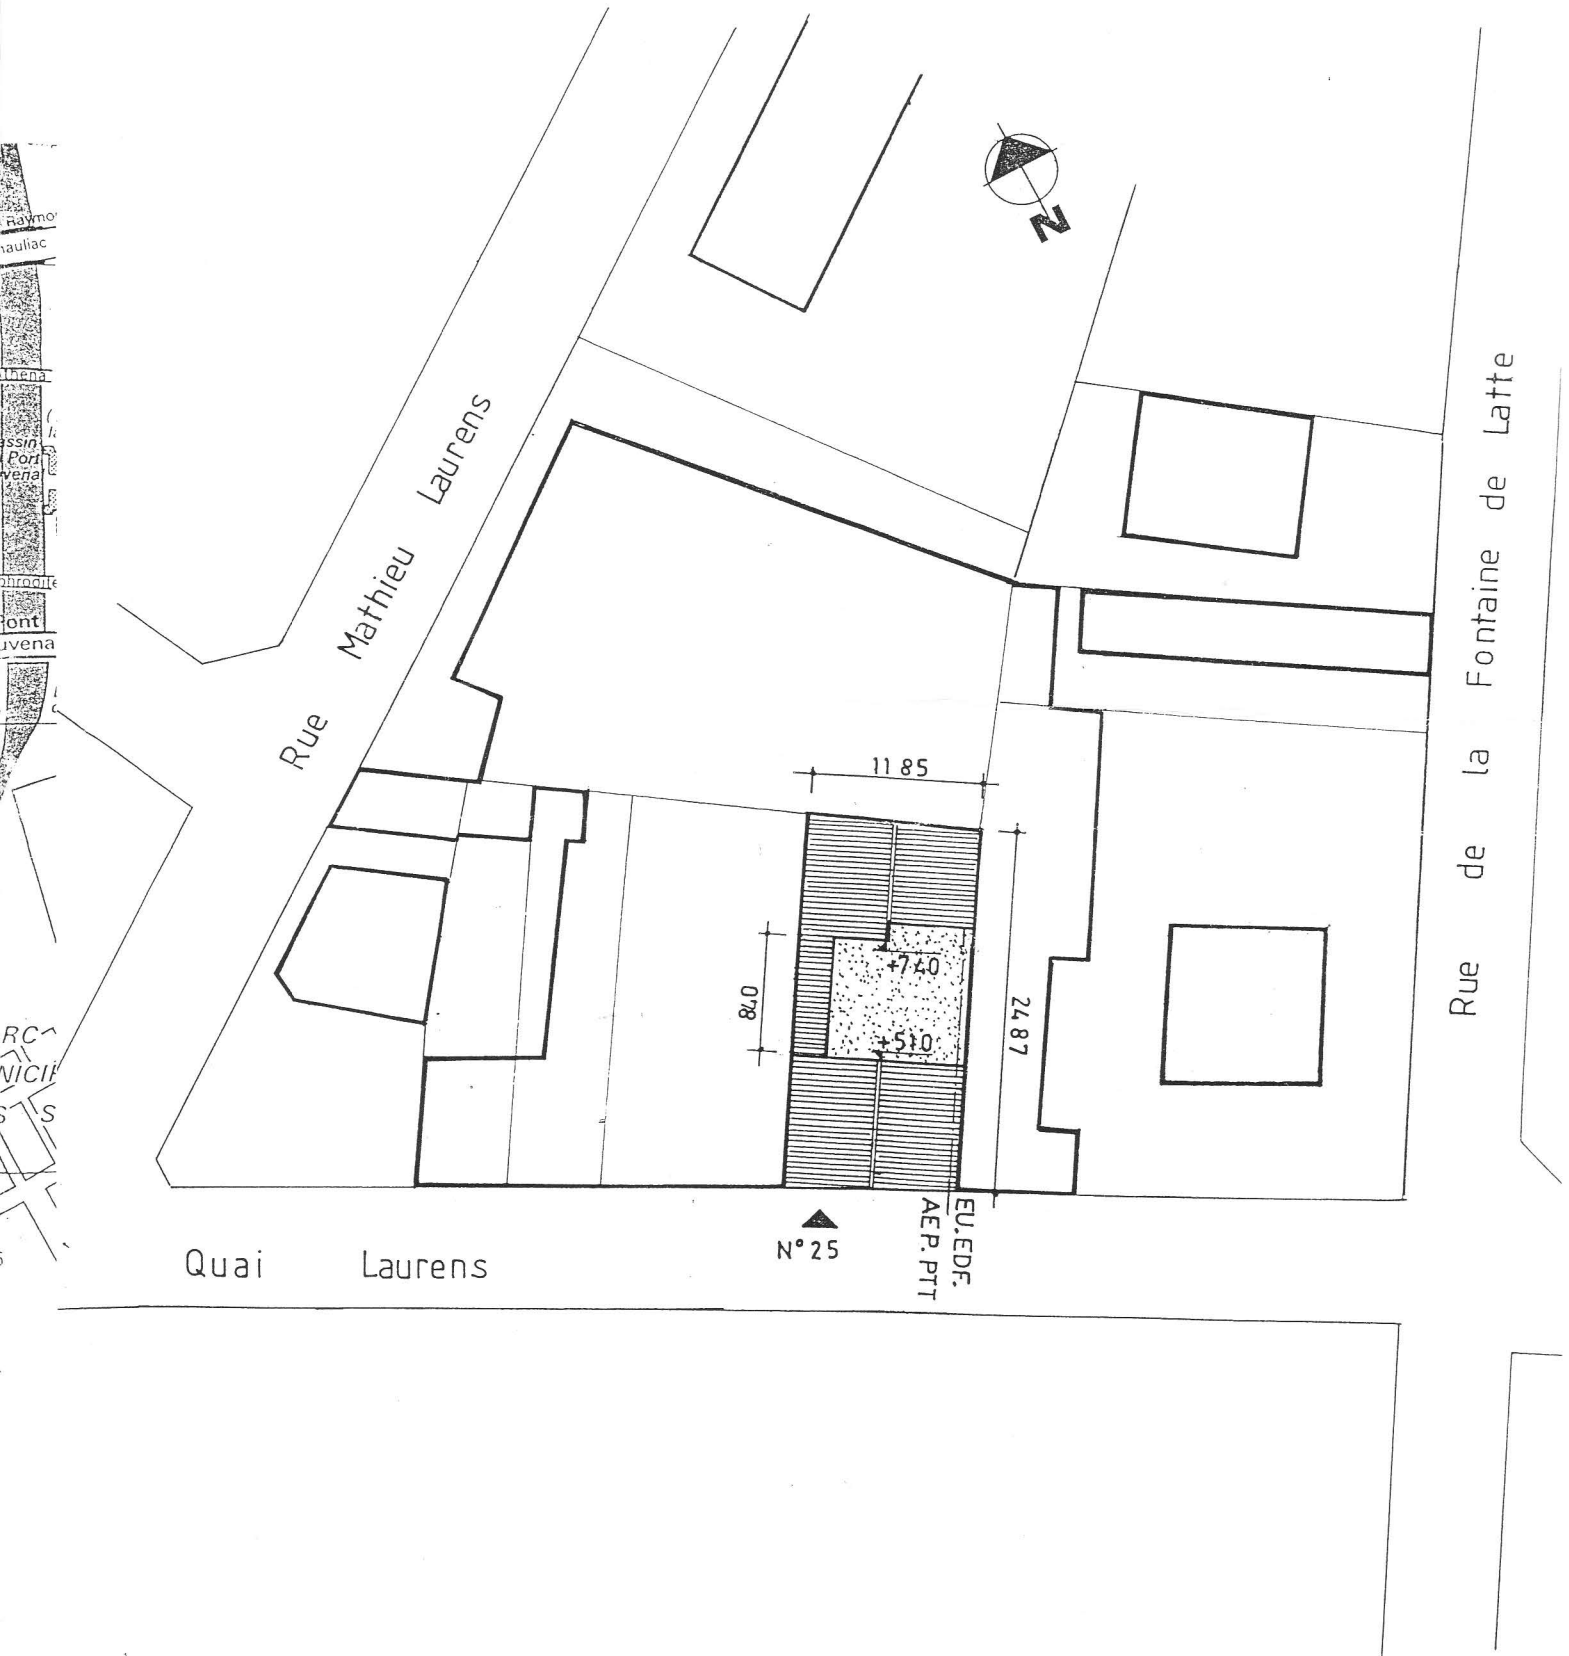


PLAN DE MASSE
 Ech: 2mm/m

20,7

1131

7,20

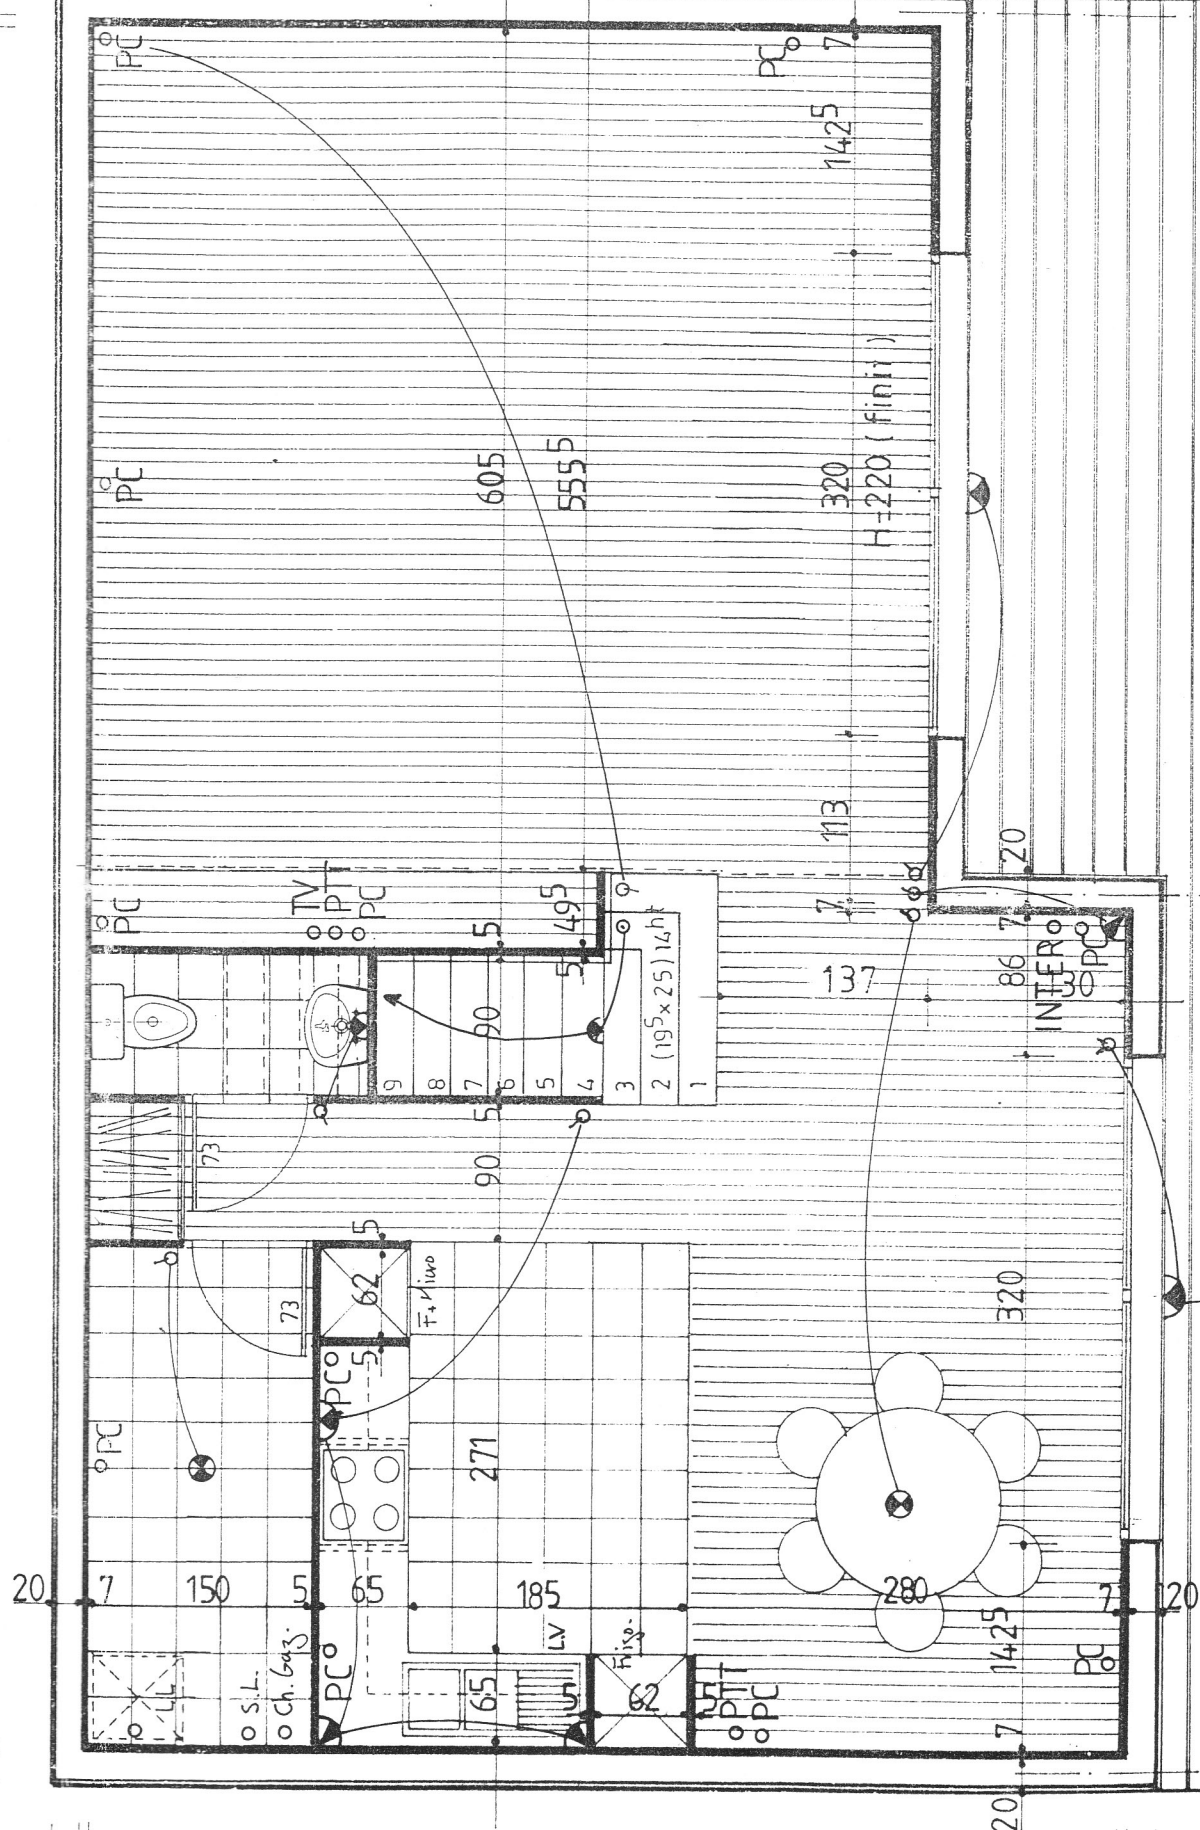

609 130
20,7 555 7,20

739 685 20,7


10

5825

1185


5825

10

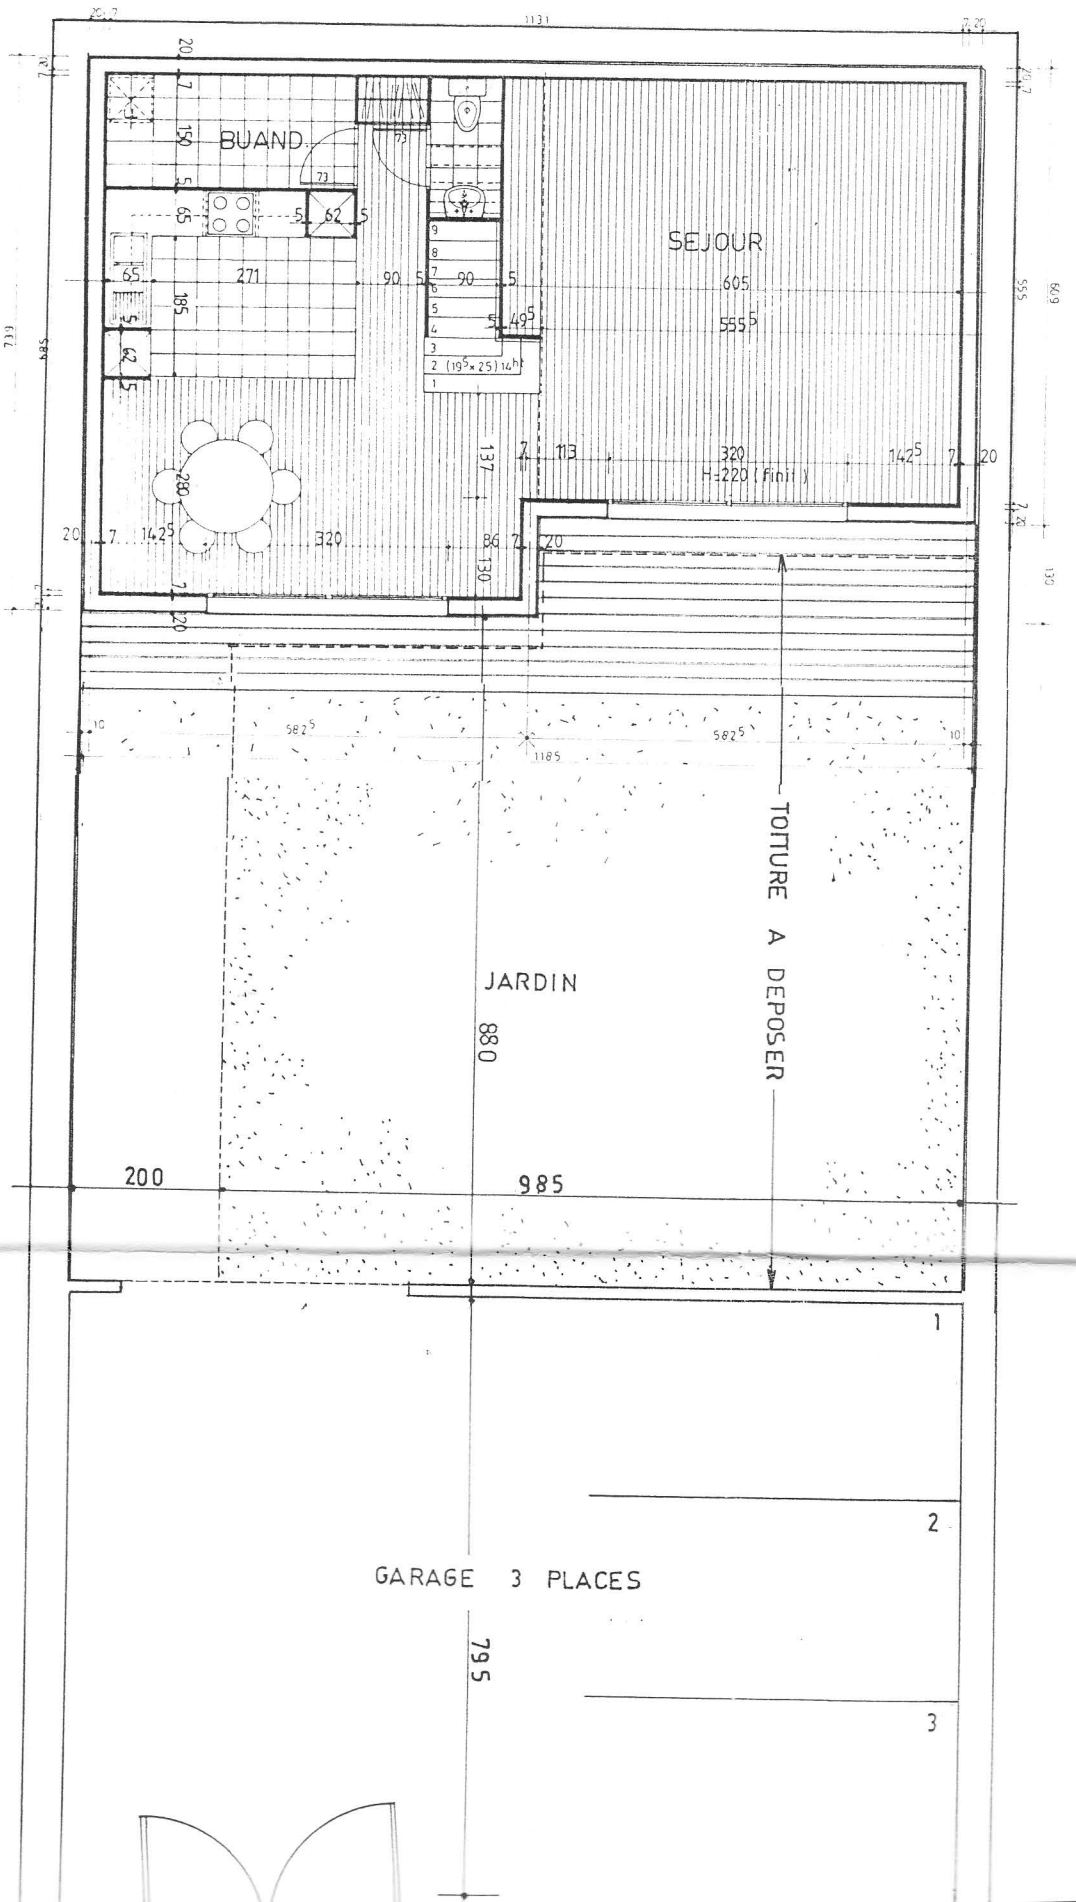

REZ DE

Ech: 1c

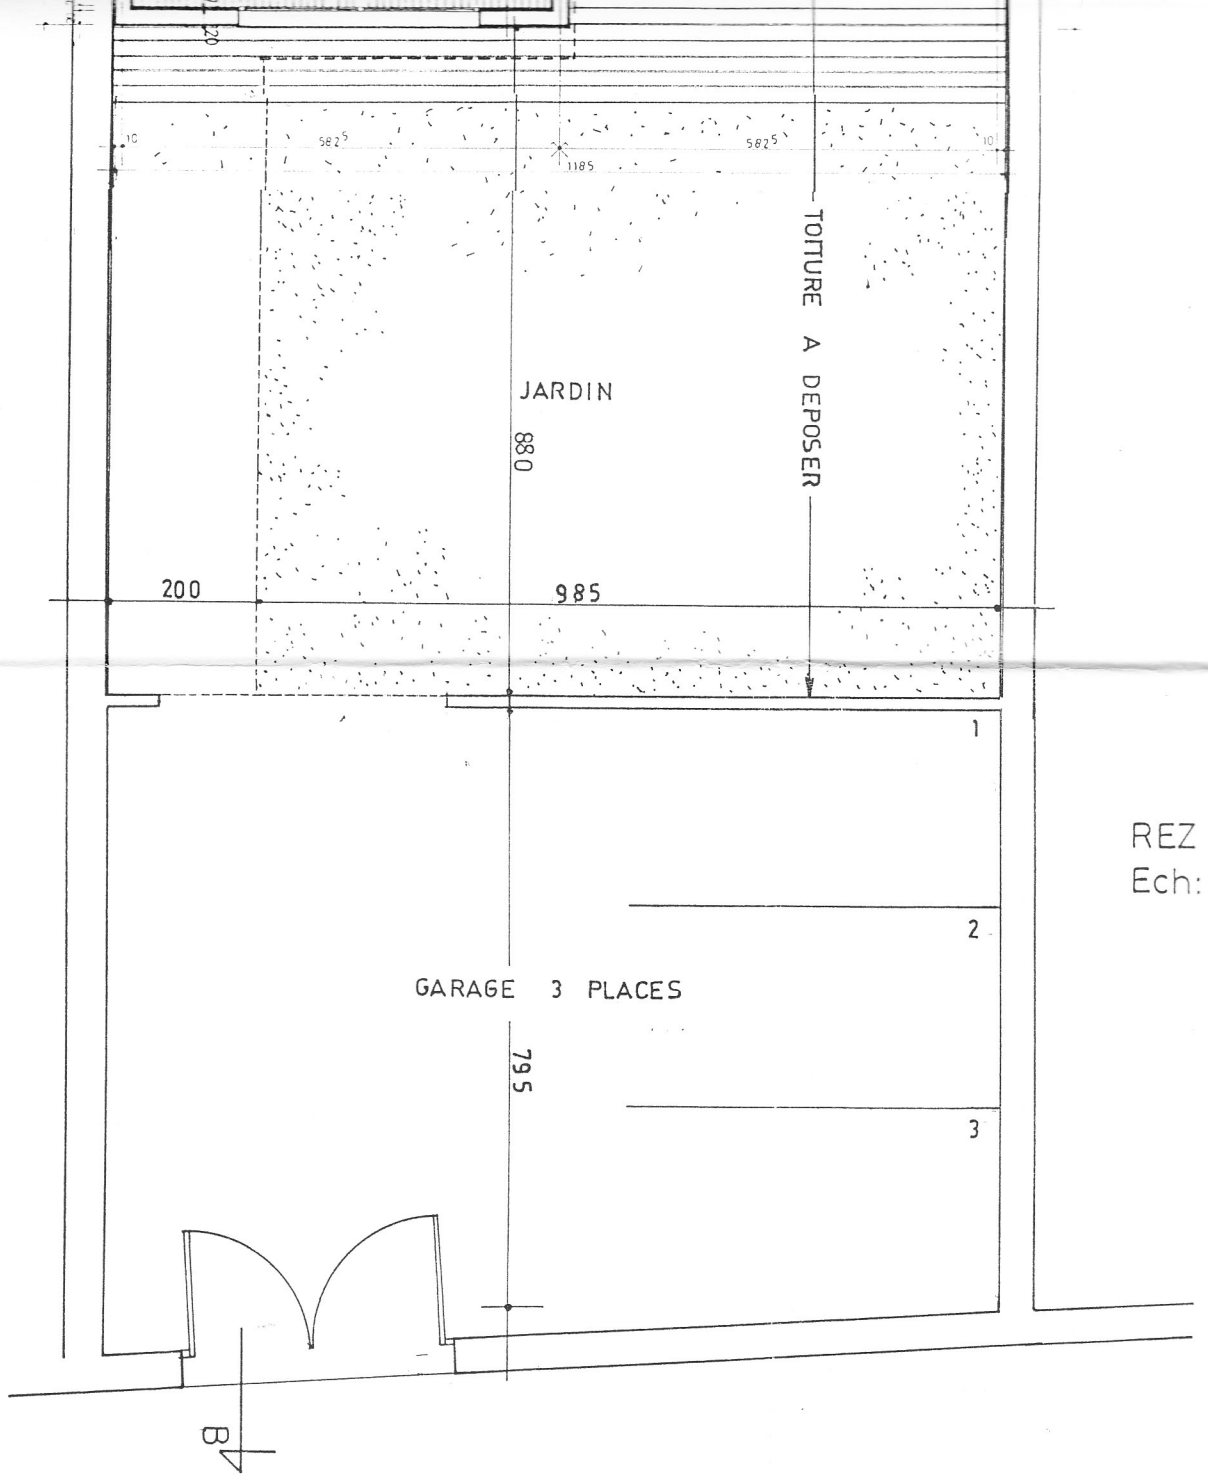

REZ DE SOUS-SOL
Ech: 1/50

Quai Laurens

